




**TYPICAL FACE OF STONE**  
SCALE: 1/2"=1"

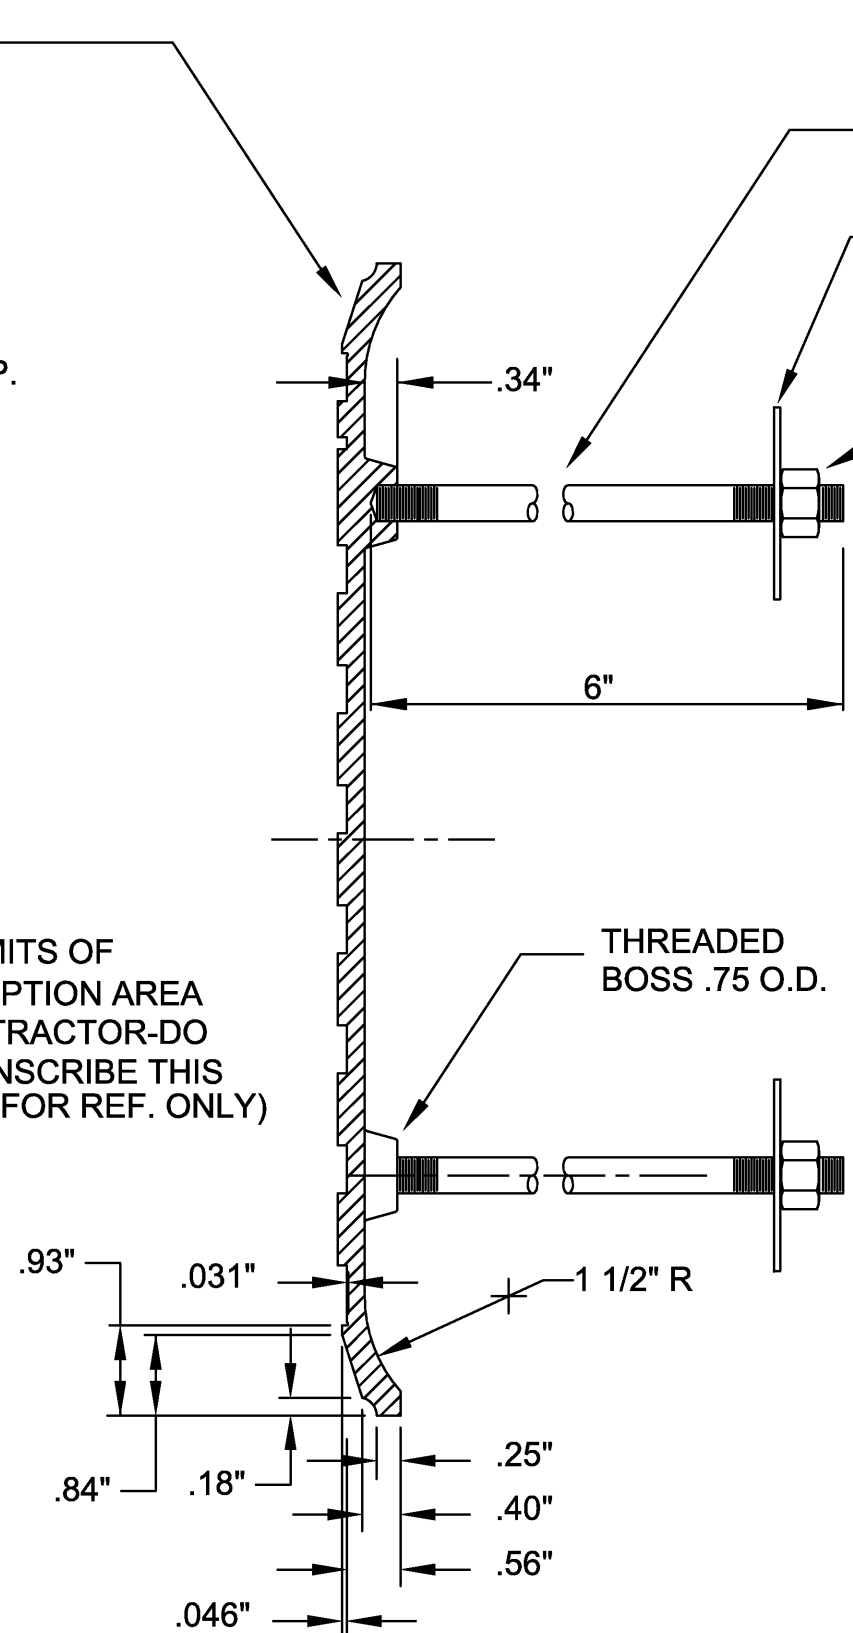


**SIDE VIEW**

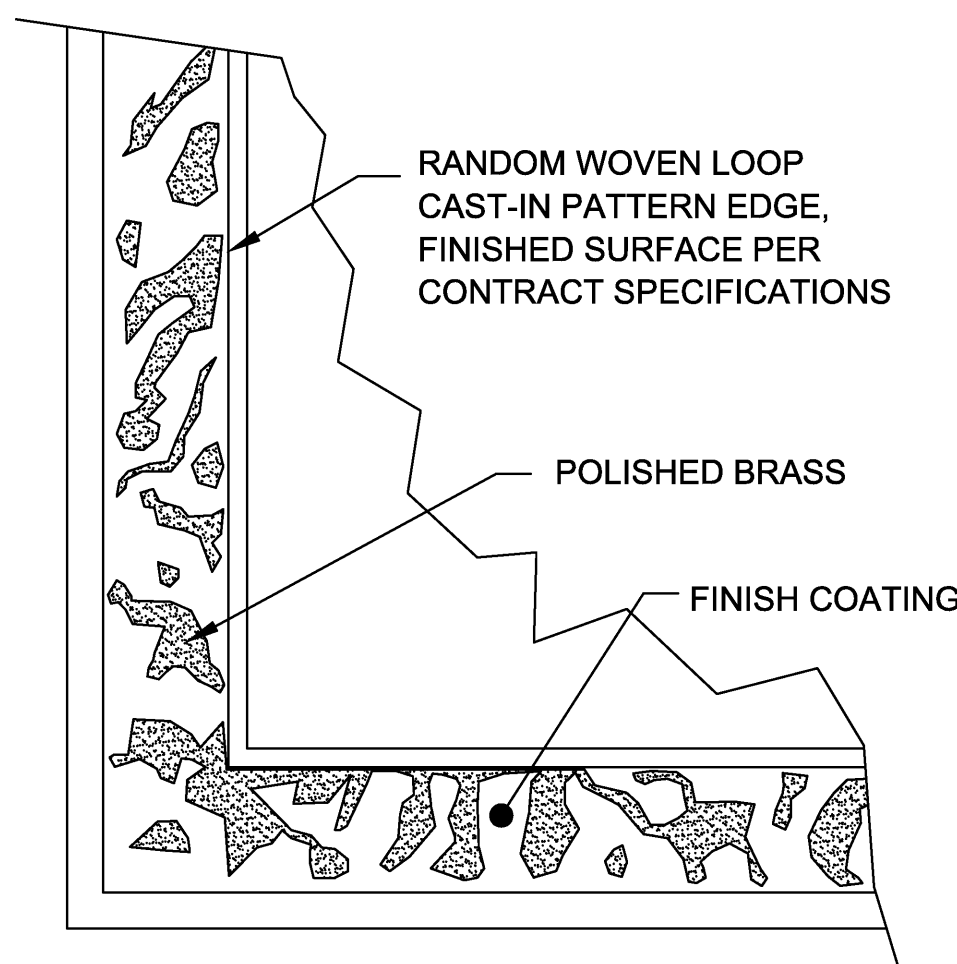

**WOVEN LOOP CASTING PATTERN DETAIL**  
SCALE: NONE

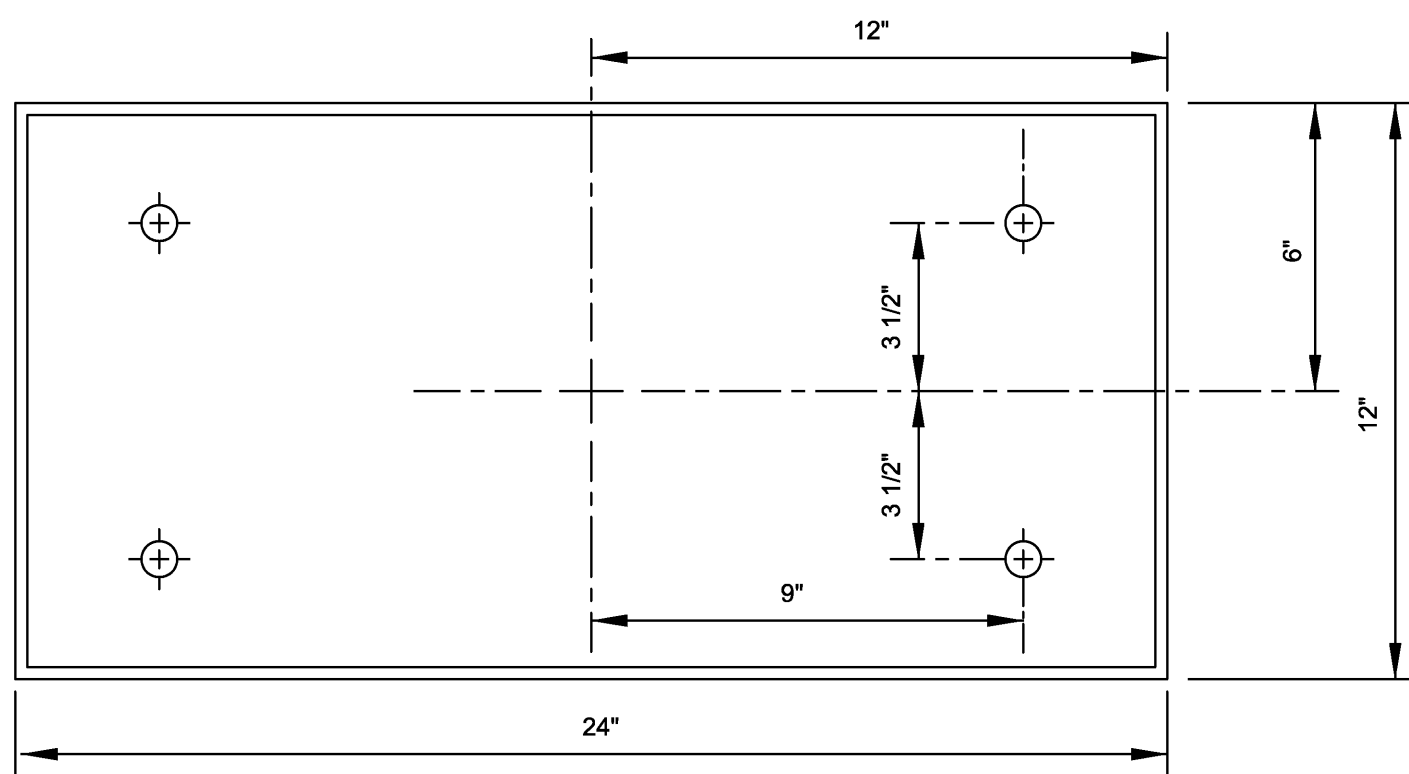


**REAR VIEW SHOWING BOSSES**  
SCALE: 1/4"=1"

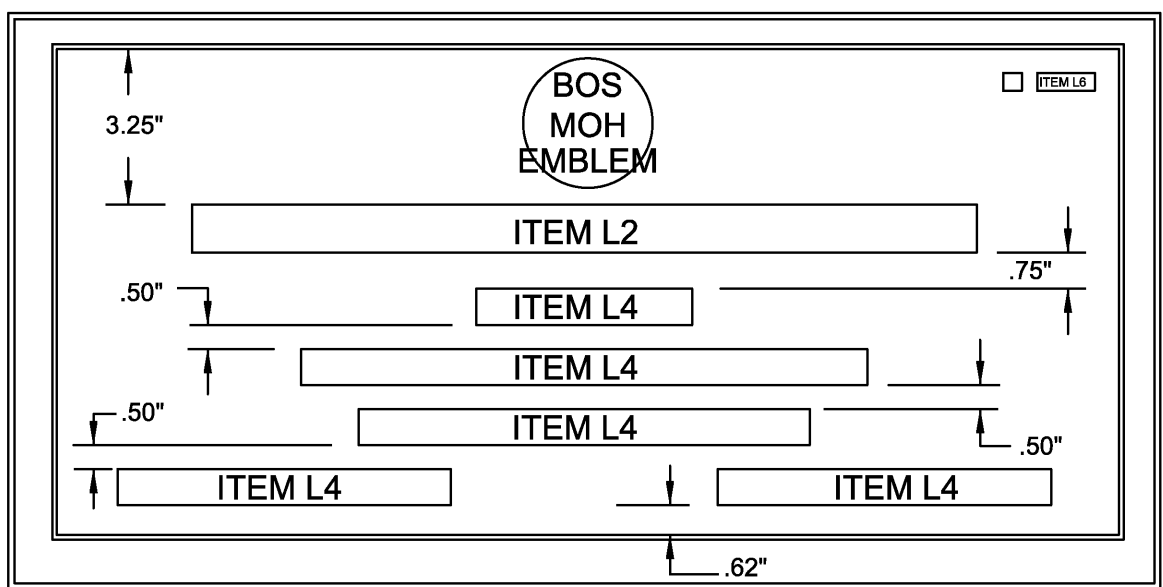

5 LINE INSCRIPTION PLACEMENT AND DETAIL W/O EMBLEM OF BELIEF  
SEE DWG A-B1 FOR OTHER INSCRIPTION SCENARIOS

**STANDARD INSCRIPTION**  
SCALE: 1/4"=1"

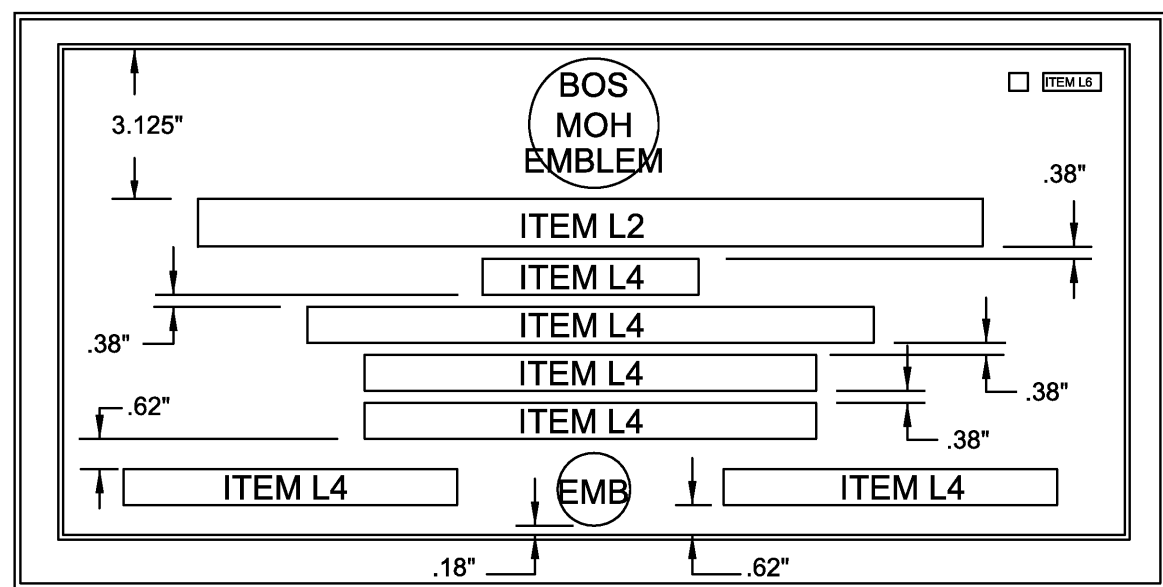

6 LINE INSCRIPTION PLACEMENT AND DETAIL  
MEDAL OF HONOR W/ EMBLEM OF BELIEF

**GENERAL NOTES:**

- ITEM NUMBER IN INSCRIPTION BLOCK REFER TO SIZE AND EMBLEM OF BELIEF SHOWN ON DRAWING A-LNC&E-1, A-LNC&E-2, AND A-LNC&E-3 DATED 6-5-03
- EMBLEM OF BELIEF IS OPTIONAL.
- CASTINGS - MARKERS SHALL BE FREE OF BENDS OR WARPING EXCEEDING 1/16". CASTINGS SHALL BE FREE OF WRINKLES.
- LETTERS, NUMERALS AND EMBLEMS OF BELIEF - LETTERS, NUMERALS AND EMBLEMS OF BELIEF SHALL BE CLEAR AND SHARPLY CAST, FREE OF SCRATCHES, PROPERLY CENTERED AND ALIGNED AS SHOWN.

- COATING - THE PROTECTIVE COATING SHALL BE UNIFORM IN COLOR AND CLEAR AND FREE OF BARE SPOTS, SCRATCHES, EMBEDDED FOREIGN MATTER AND BLISTERING.
- RODS AND BOSSES - FOUR (4) 5 OR 6 INCH BRASS RODS WITH NUTS AND WASHERS SHALL BE FURNISHED WITH EACH MARKER. RODS SHALL BE FULLY THREADED, STANDARD MACHINE THREAD 3/8"-16 NC-2 TO FIT TAPPED BOSSES AS SHOWN ABOVE. WASHERS SHALL BE 2 INCHES SQUARE.
- REVERSE SIDE - SURFACE TEXTURE OF REVERSE SIDE OF MARKER SHALL BE NORMAL AS-CAST SAND TEXTURE (FOUNDRY SAND TEXTURE).

**CONVERSION TABLE**

ENGLISH/ U.S. STANDARD	METRIC	ENGLISH/ U.S. STANDARD	METRIC
42"	106.68 cm	2"	5.08 cm
24"	60.96 cm	1 5/8"	4.13 cm
14 1/2"	36.83 cm	1"	2.54 cm
13"	33.02 cm	3/4"	1.90 cm
4"	10.16 cm	5/8"	1.59 cm
3"	7.62 cm	1/2"	1.27 cm
2 1/2"	6.35 cm	1/4"	.64 cm



NATIONAL  
CEMETERY  
ADMINISTRATION

Drawing Title  
**FLAT BRONZE MARKER  
MEDAL OF HONOR  
12" X 24"**

Approved: Director, Memorial Programs Service

Signed

Approved: Chief of Operations, Memorial Programs Service

Signed

Project Title  
**GOVERNMENT HEADSTONES  
AND MARKERS**

Marker Type

B6

Checked

Drawn

DURHAM  
& ASSOC.

Location

Digital File A-B6.DWG 24" x 36" SHEET

Date

03-01-07

Project/Contract No.

101-7J7031

DRAWING NO.

A-B6

Sheet 1 of 1